


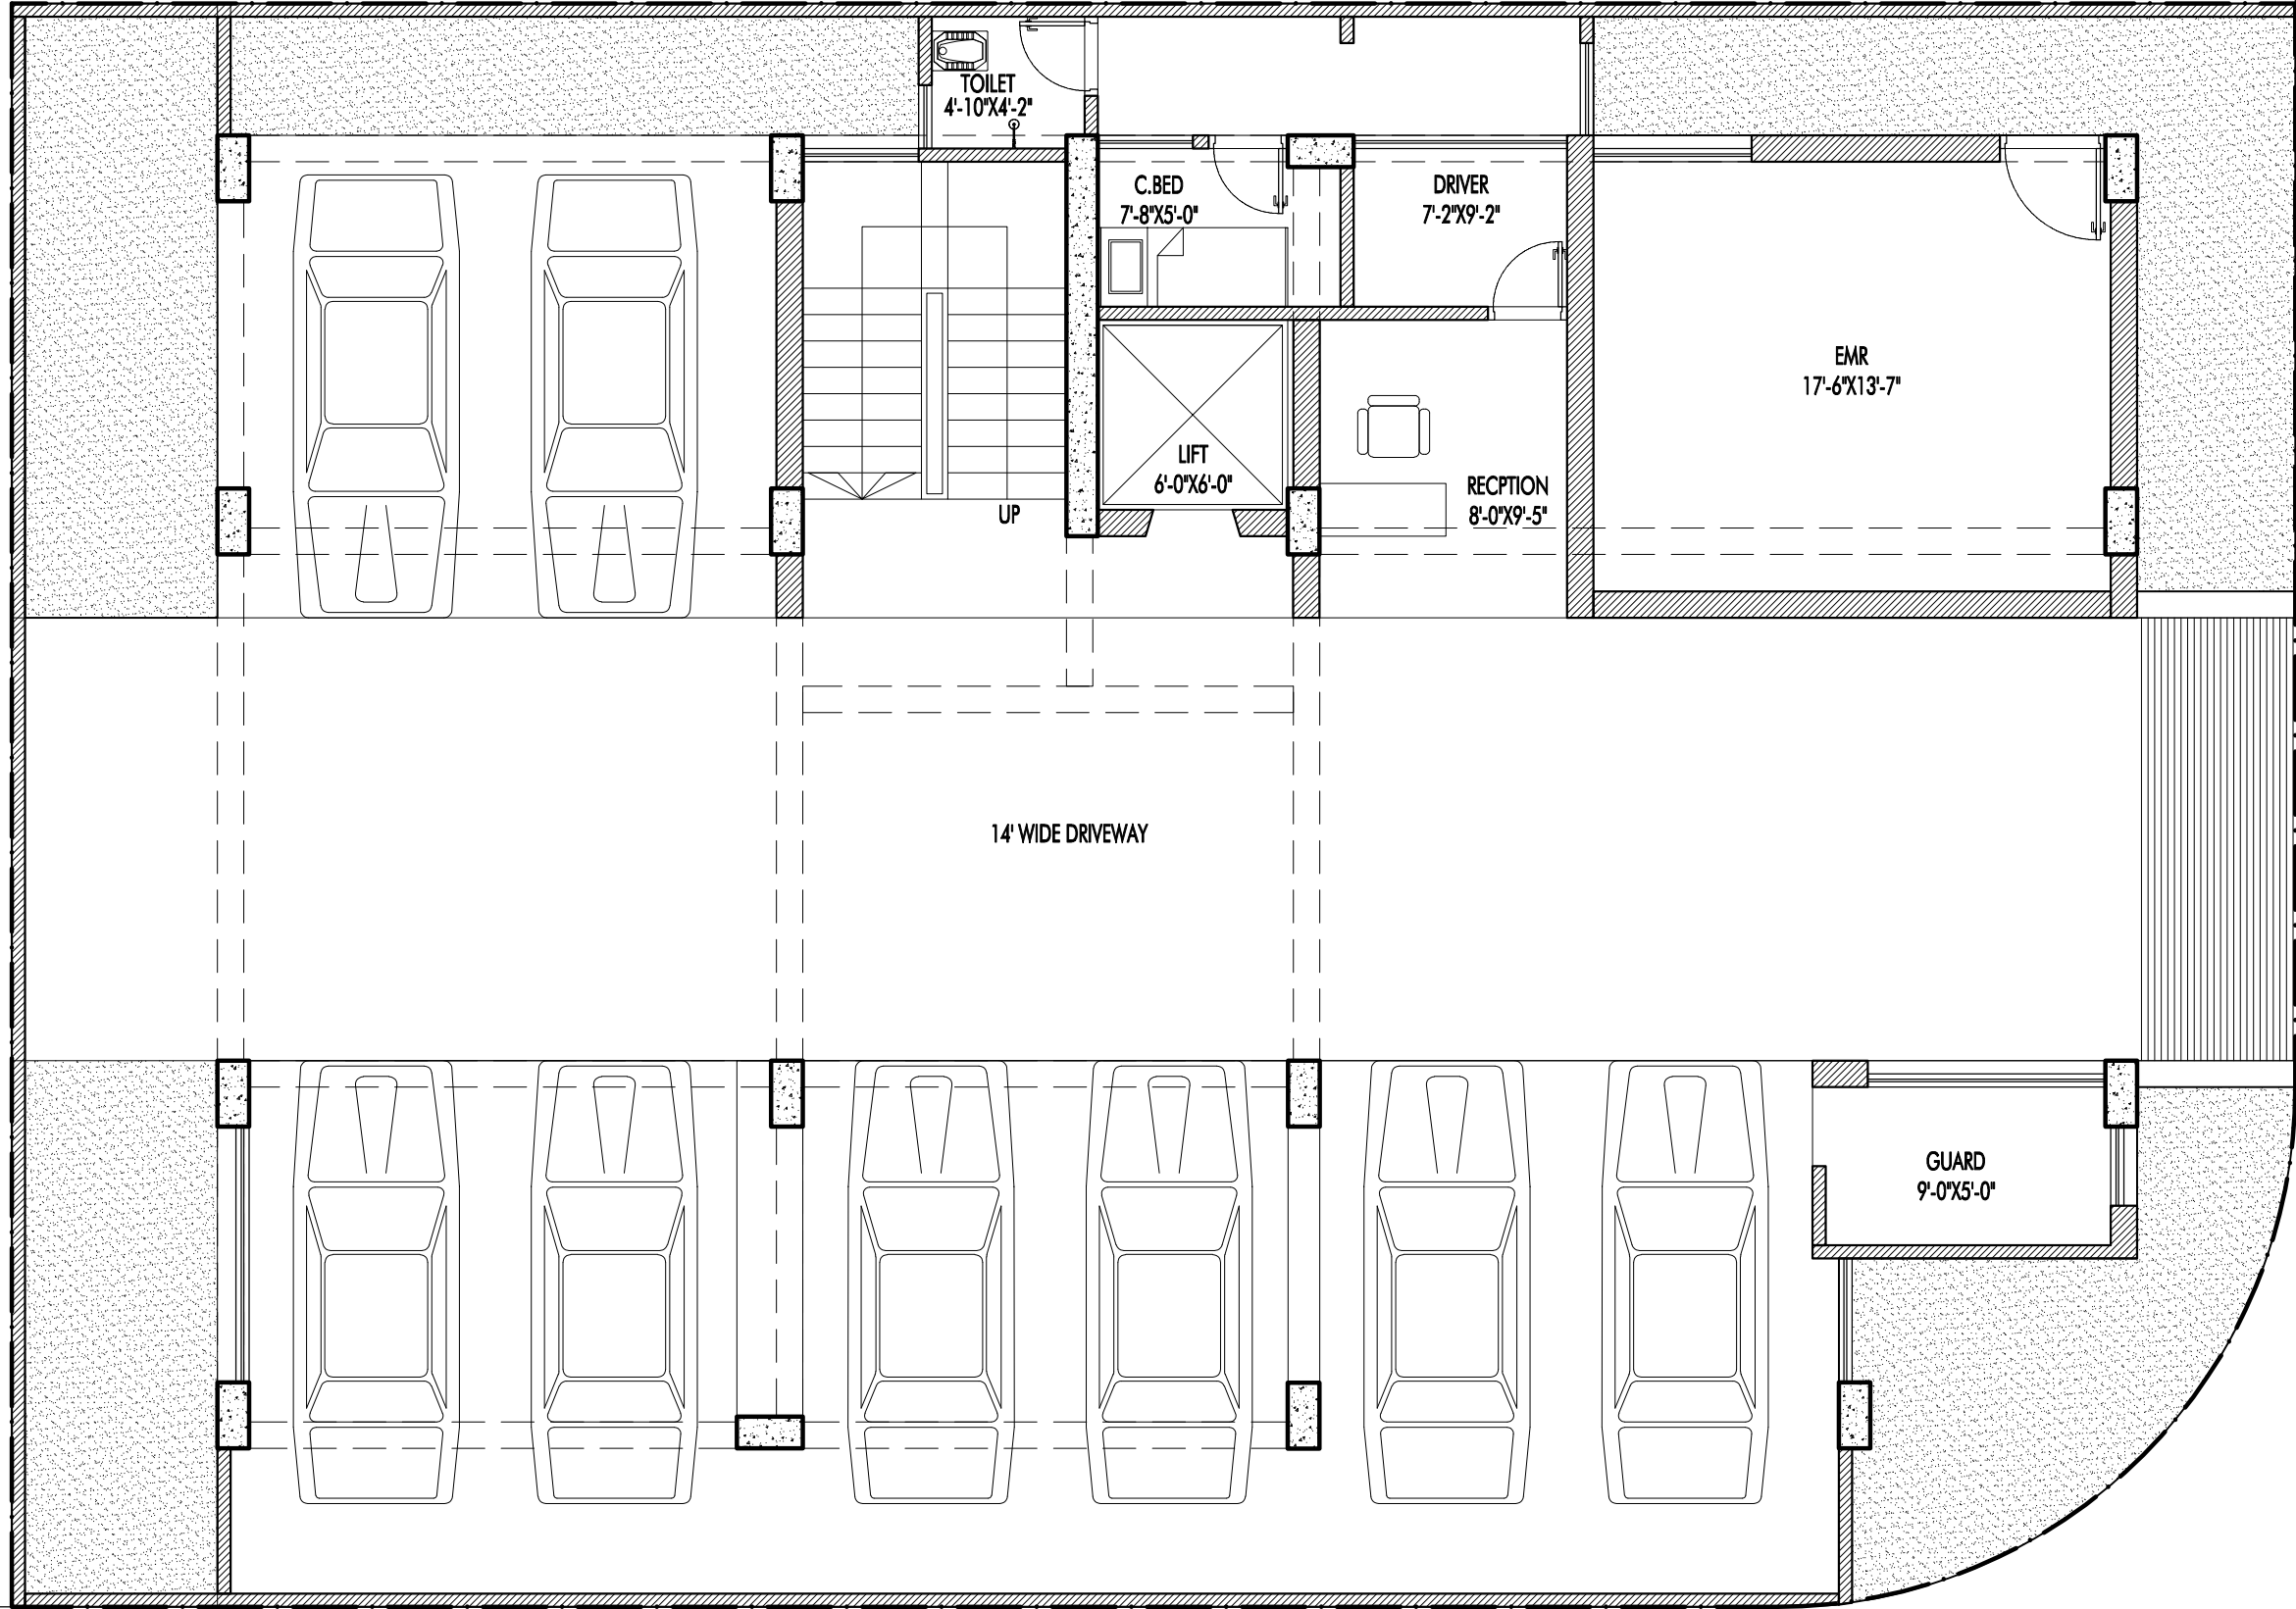

GROUND FLOOR PLAN
SCALE : 3/32"=1'-0"




PROJECT	PROPOSED (G+N+8) 10 STORIED RESIDENTIAL BUILDING AT JALSHIRI		CLIENT	CONSULTANT										ARCHITECT M. WAHID ASIF	ASSOCIATE CONSULTANT	DRAWN BY -	CHECKED BY -	DATE - 12-2-2024	SCALE - AS SHOWN	PROJECT ID	DRAWING NO.	REV	DATE	DESCRIPTION	SIGN	15001	A	1	1	0	0	COPYRIGHT: INFORMATION CONTAINED IN THIS DRAWING IS THE PROPERTY OF WALLS OUTSIDE INSIDE ARCHITECTS. NO PART OF THIS DRAWING IS TO BE REPRODUCED, COPIED OR PART WITHOUT WRITTEN PERMISSION. INFRINGERS COULD BE PROSECUTED. IT IS TO BE USED ONLY FOR THE PROJECT IT IS DESIGNED FOR. IT IS TO BE RETURNED UPON REQUEST.	
DRAWING TITLE	LEVEL	



TYPICAL FLOOR PLAN
SCALE : 3/32"=1'-0"

TYPICAL FLOOR PLAN

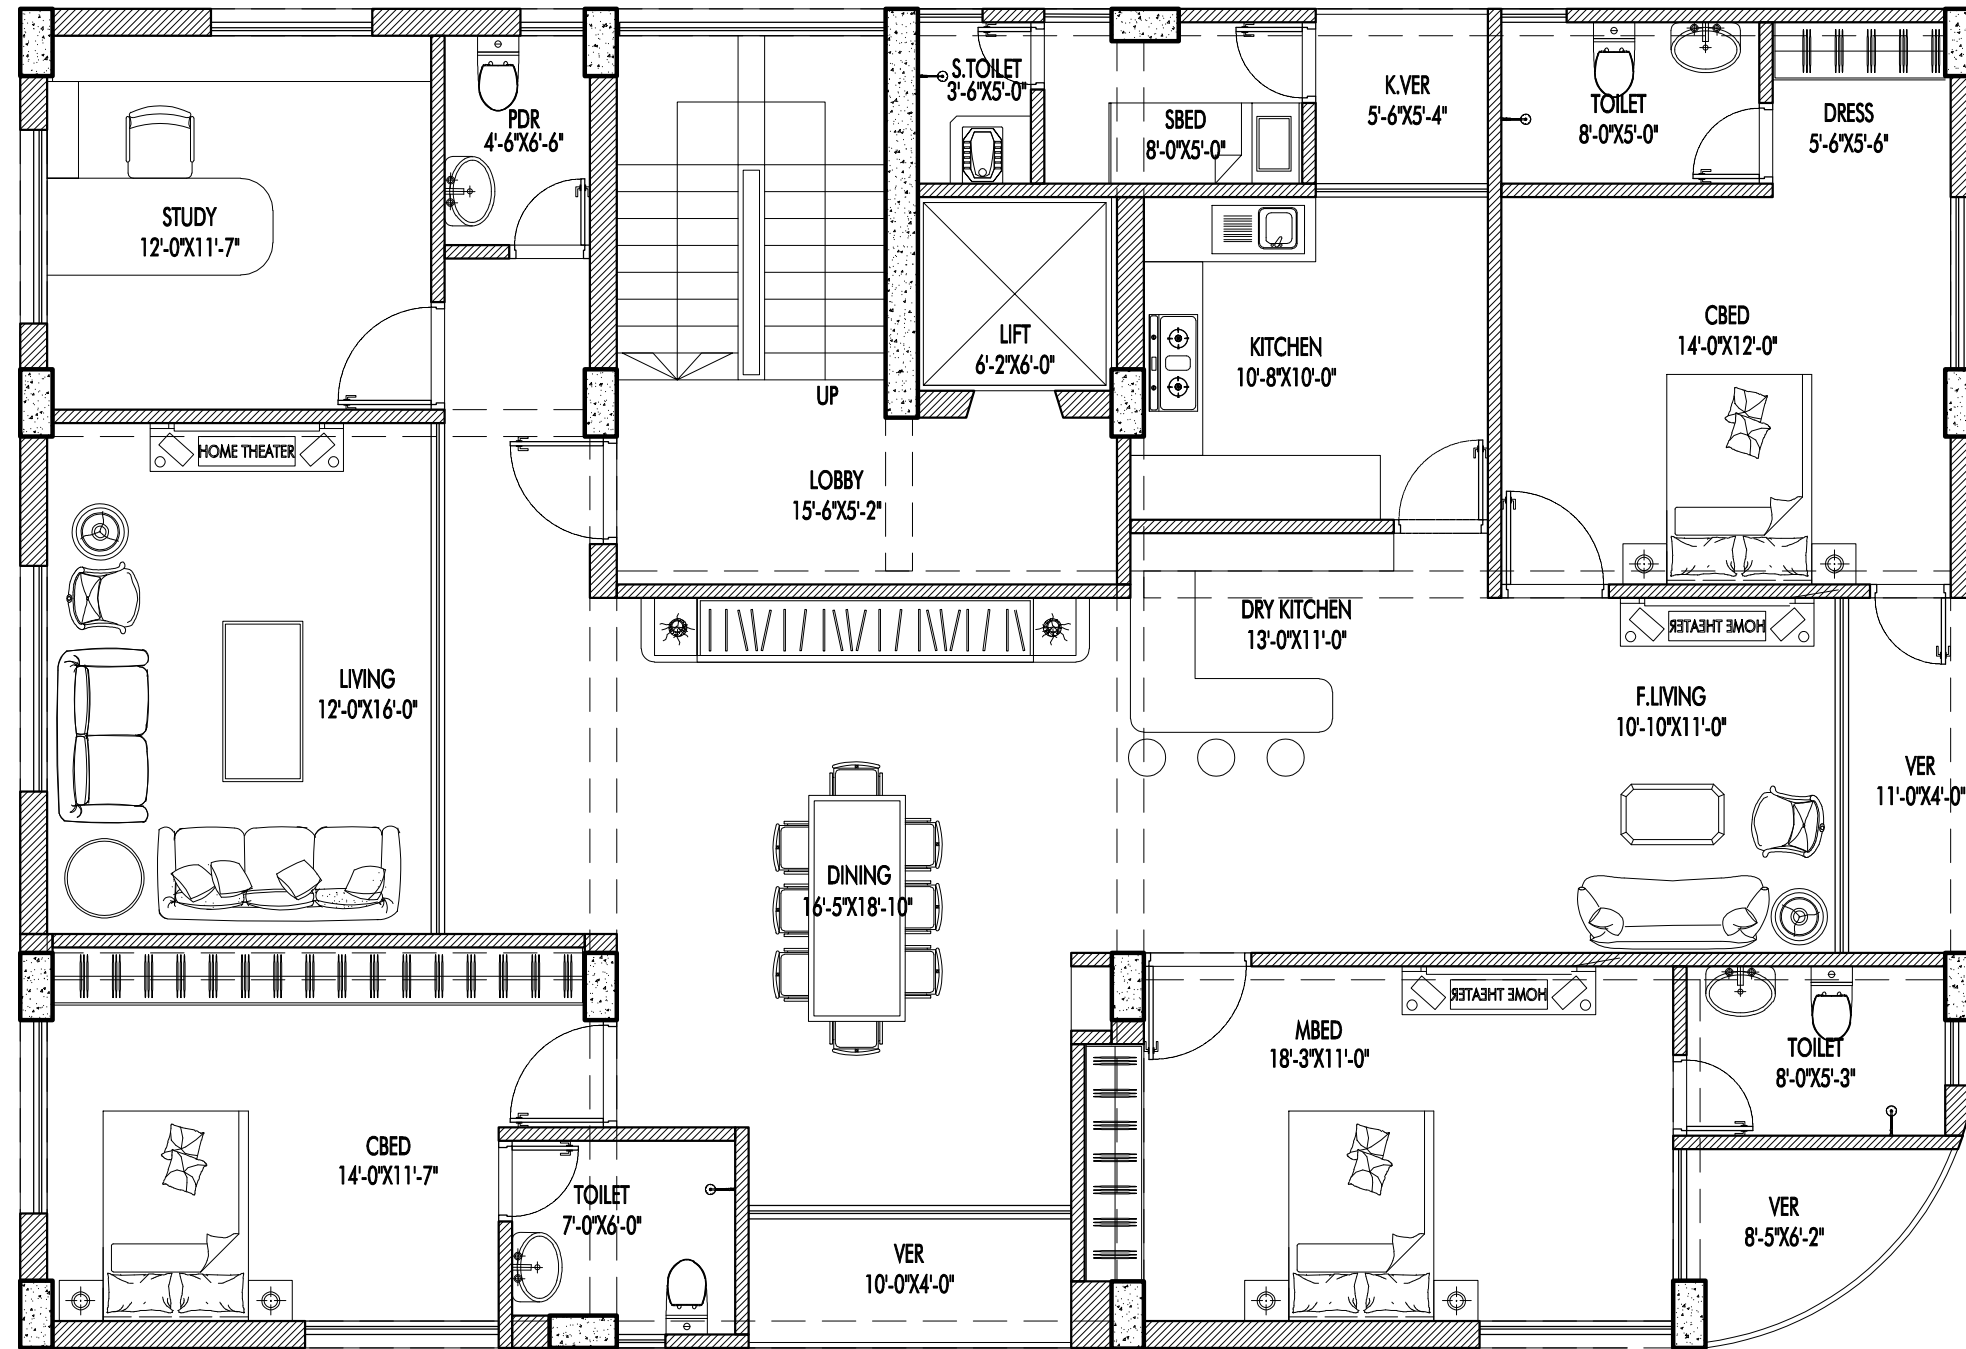


PROJECT		CLIENT		CONSULTANT			
PROPOSED (G+N+8) 10 STORED RESIDENTIAL BUILDING AT JALSHIRI		LEVEL		HOUSE NO. 24A, ROAD NO. 19, NEW DORR, MOHAMMAD ALI, DAKA-1206, BANGLADESH, www.Ahmedkhan.com Ph: +8801711425431, +8801710912533			
						LAYOUT PLAN	
						1ST TO 8TH FLOOR	
ARCHITECT		ASSOCIATE CONSULTANT					
M. WAHID ASIF		AHMED MUNIR KHAN					



8TH FLOOR PLAN

8TH FLOOR PLAN

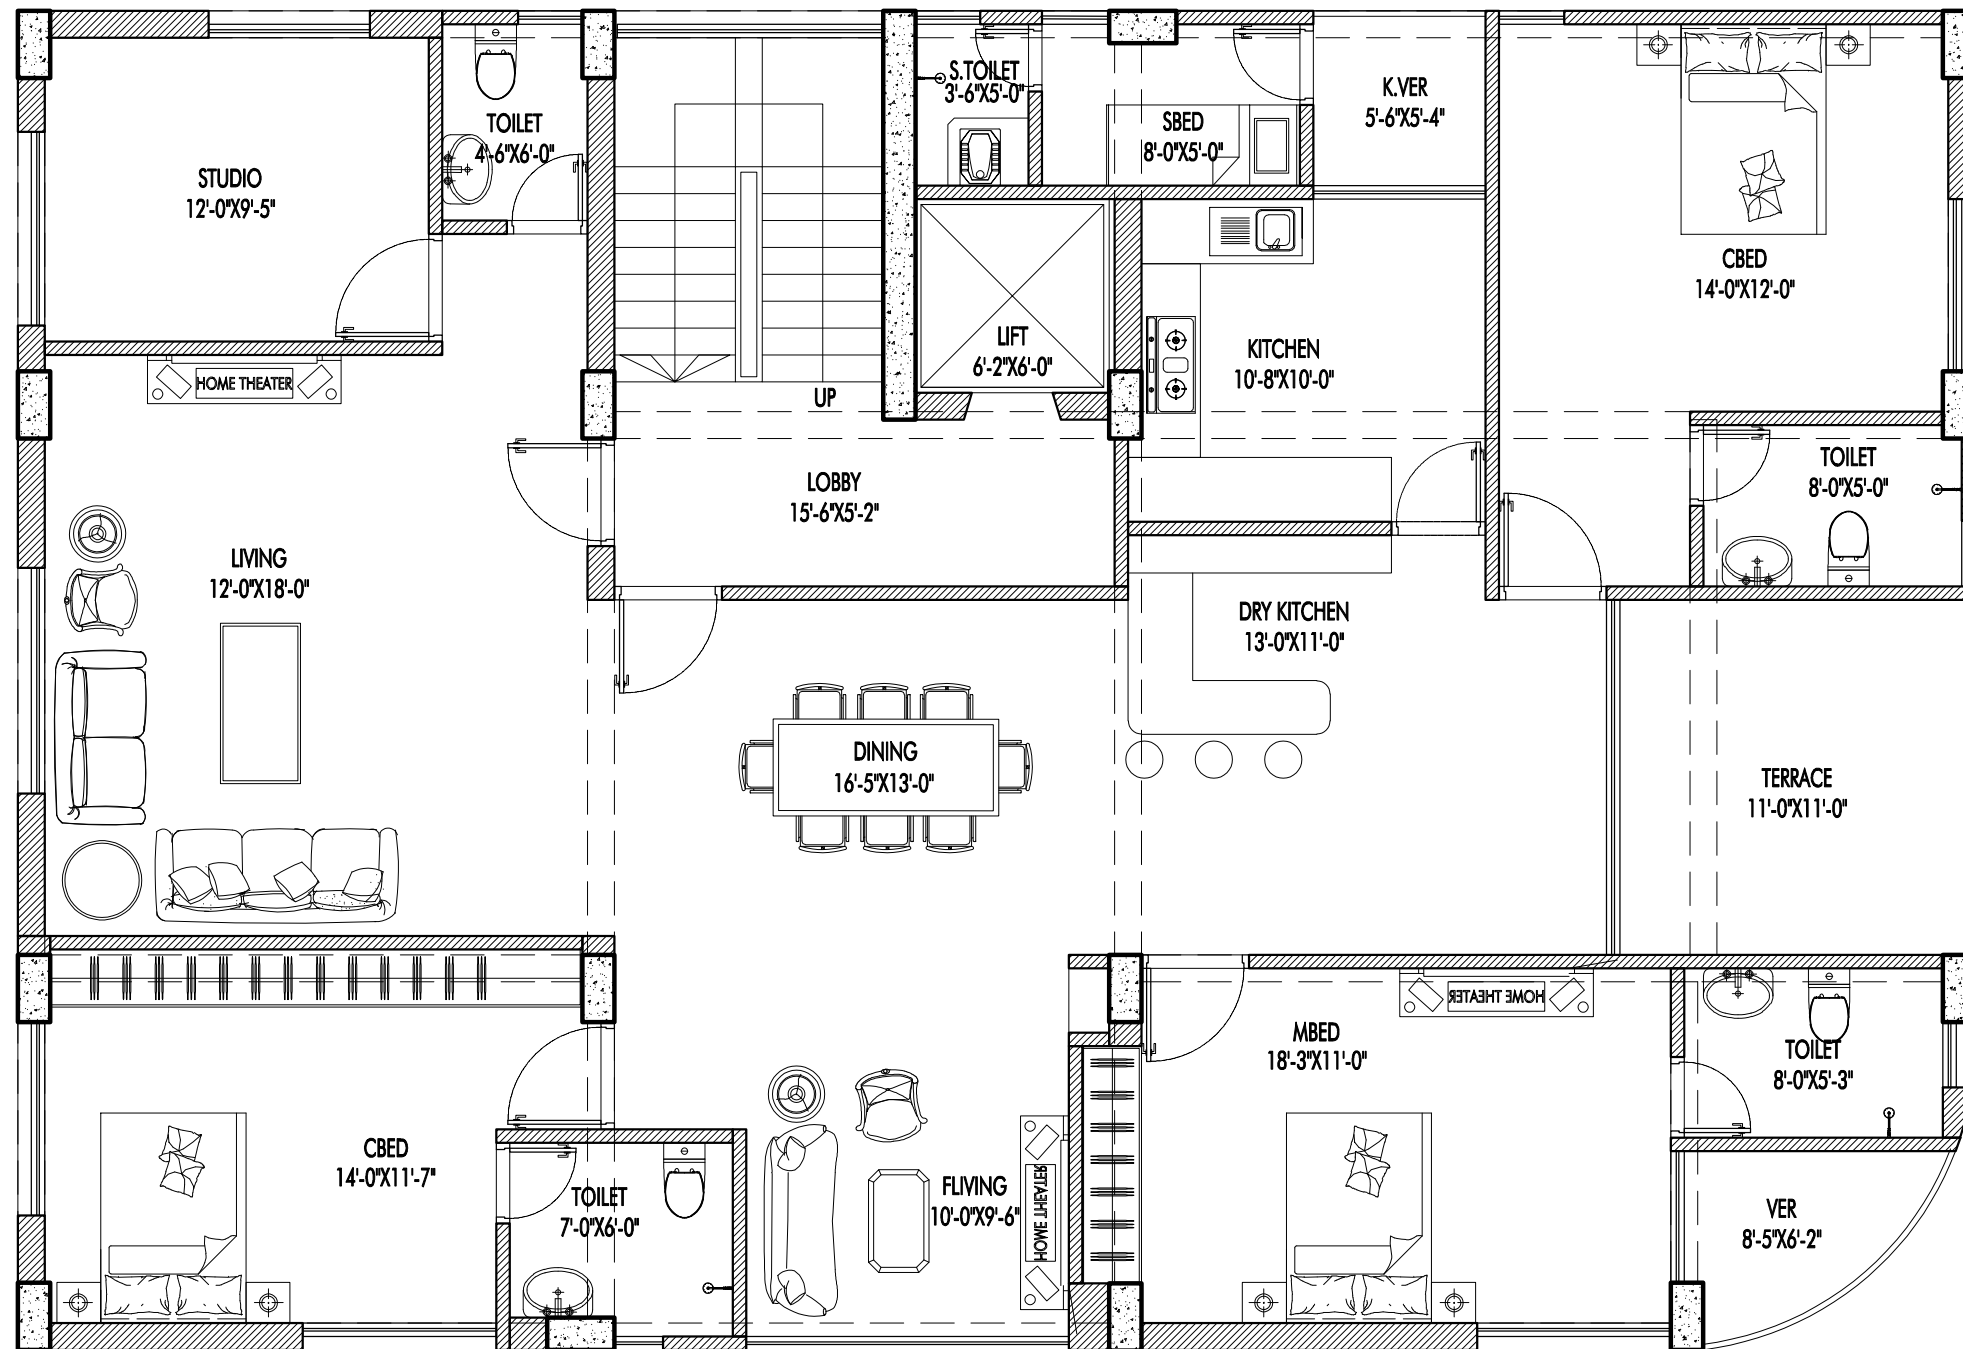

ROAD

ROAD

PROJECT	PROPOSED (G+N+8) 10 STORED RESIDENTIAL BUILDING AT JALSHRI		CLIENT	CONSULTANT									
	DRAWING TITLE			LEVEL		1ST TO 8TH FLOOR		LAYOUT PLAN					
	ARCHITECT			M. WAHID ASIF		ASSOCIATE CONSULTANT		ARCHITECT		AHMED MUHAZ KHAN			
	CHECKED BY -			DRAWN BY -									
	DATE -			18-2-2024									
	SCALE -			AS SHOWN									
	PROJECT ID			DRAWING NO.									
	SIGN			15001		A		1		0		3	
	REY			DATE		DESCRIPTION							